

Lee Dennison Sustainable Garden

Master Plan



4 *Viburnum prunifolium*

12 *Hydrangea arborescens* 'Haas Halo'
Mertensia virginica

3 *Magnolia virginiana* underplanted with:
Chelone glabra

Dryopteris x australis

Transplanted dogwood underplanted with:
Carex pensylvanica

QR post or entry sign

New landing and ramp with curb cut

24 *Ilex glabra* 'Gem Box'
Tiarella cordifolia 'Brandywine'
Pachysandra procumbens
Iris cristata 'Alba'

Permeable flagstone patio

Carex plantaginea
Solidago caesia
Aruncus x 'Chantilly Lace'
Aster cordifolius 'Eastern Star'
Geranium maculatum
Silene caroliniana var. 'wherry' 'Short and Sweet'

1 *Amelanchier* 'Autumn Brilliance'

Flagstone oval landing with space for QR code

Stepping stone path interplanted with native groundcovers:
Geum fragaroides
Sisyrinchium angustifolium 'Lucerne'
Chrysogonum virginianum

Privacy buffer of transplanted/existing hollies

1 *Lindera benzoin*

1 *Ilex opaca* 'Maryland Dwarf'

Monarda bradburiana
Coreopsis verticillata 'Moonbeam'
Penstemon digitalis
Panicum virgatum 'Shenandoah'
Baptisia australis

3 *Ceanothus americanus*

Iris versicolor
Juncus tenuis
Spigelia marilandica
Asclepias incarnata
Deschampsia cespitosa
Vernonia lettermanii 'Iron Butterfly'
Solidago rugosa 'Fireworks'

5' wide ADA compliant path
Material options:
* Compacted gravel with brick or steel edge
* Permeable pavers or flagstone
* Gravel with some permeable sections to reduce cost

Wolf Property Line

Stone-reinforced check dams

3 *Betula nigra*

Additional planting zone if extra *Iriope* transplants are available

Stabilize slope w/ rip-rap swale and transplanted *Iriope*

Easement Dedication Line

3 *Rosa virginiana*

5 *Itea virginica* 'Henry's Garnet'
Future canopy tree

3 *Liquidambar styraciflua* 'Slender Silhouette'

12 *Aronia melanocarpa* 'Low Scape Mound'
2 *Ilex verticillata* 'Red Sprite'

1 *Jim Dandy*
Boulder bridge over drystream w/ boulder climbing path (150 SQ. FT.)
Carex cherokeensis
Packera aurea

1 *Sambucus canadensis* 'Adams'
Colorful tree swallow houses for natural mosquito control

Entry Sign


Town Path to EW Hwy

BACKYARD BOUNTY
Sustainable Landscapes
615 Nockhill Road Silver Spring, MD 20910
301.224.1521 info@backyardbounty.net
www.backyardbounty.net



Lee Dennison Sustainable Garden
Master Plan

Zimmerman Park
Chevy Chase, MD 20815

Date: Feb 12, 2019
Designer: Edamarie Mattei and Mark Dennis
Scale: 1" = 10'
Sheet No: 1

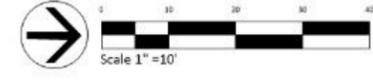

East West Highway Pedestrian Access Concept Plan

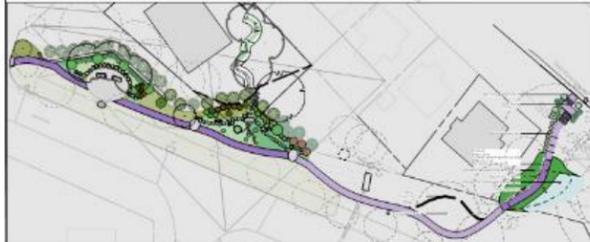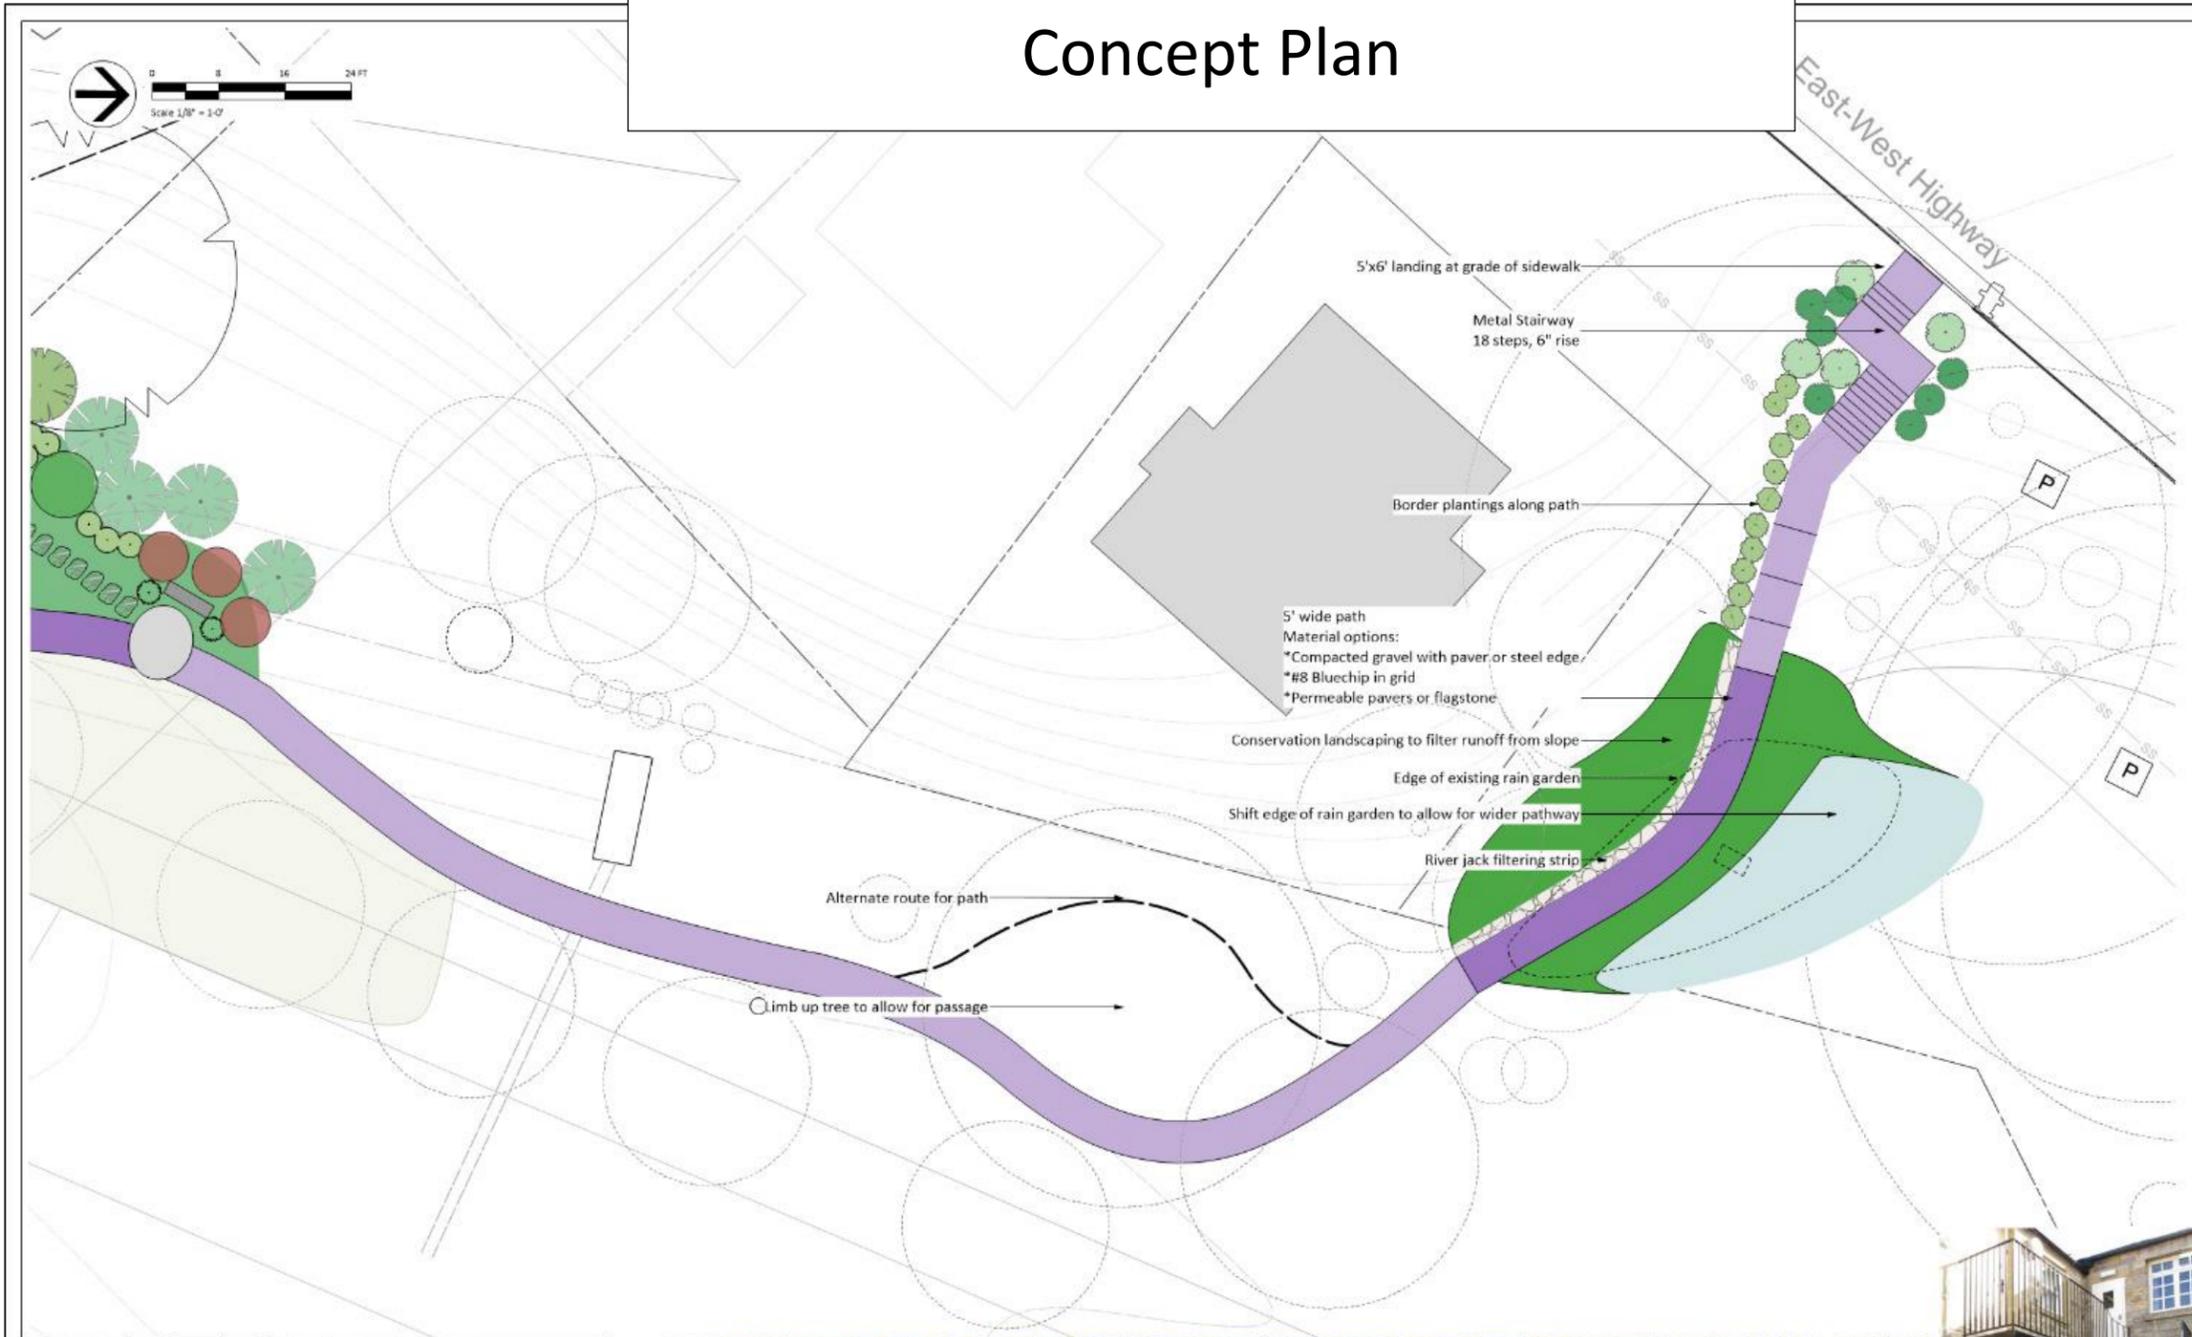

BACKYARD BOUNTY
South Annapolis, Maryland
615 Notelli Road Silver Spring, MD 20910
301.234.1521 info@backyardbounty.net
www.backyardbounty.net

Town of Chevy Chase
East-West Highway Pedestrian Access
Concept Plan

Zimmerman Park, Town of Chevy Chase
Chevy Chase, MD 20815

Date: Feb 12, 2019
Designer: Edamarie Mattel
and Mark Dennis
Scale: 1/8" = 1'-0"
Sheet No: 1