

Corso Chevy Chase

7100 CONNECTICUT AVE
 CHEVY CHASE, MD 20815

OWNER / DEVELOPER
GALERIE LIVING
 (678) 677-8900
COMMUNITY THREE
 (202) 232-3068

STRUCTURAL ENGINEER
SK&A
 301.881.1441

MEP ENGINEER
MAGRANN
 202.730.0109

CIVIL ENGINEER
SOLTESZ
 (301) 948-2750


LANDSCAPE ARCHITECT
MAHAN RYKIEL
 (410) 235-6001

INTERIOR DESIGNER
HARTMAN DESIGN GROUP
 (301) 838-9306

SUSTAINABILITY CONSULTANT
TBD
 000.000.0000

LIGHTING DESIGNER
TBD
 000.000.0000

FOODSERVICE CONSULTANT
TBD
 000.000.0000

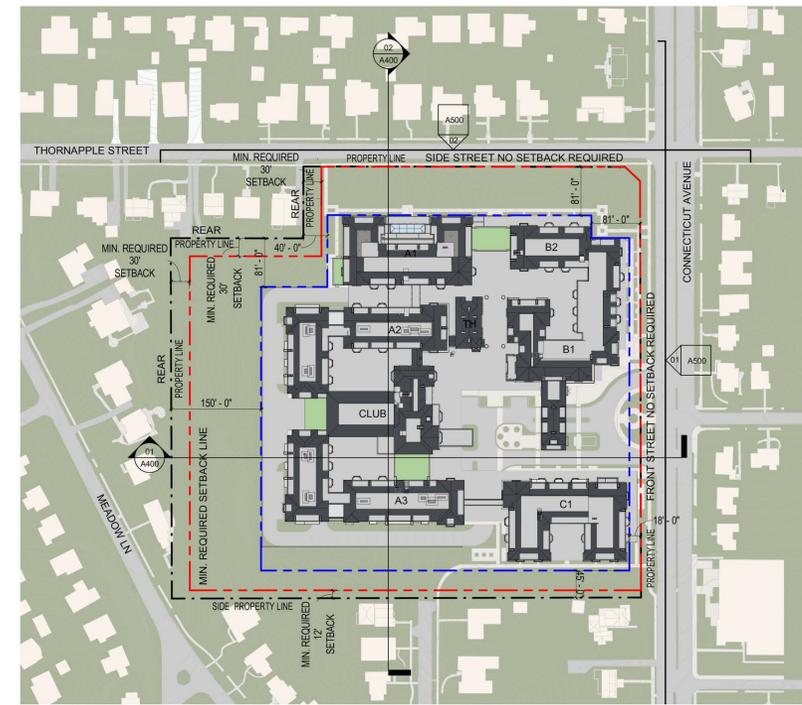

03 SETBACK PLAN
 1" = 100'-0"

— — — — — PROPERTY LINE
 - - - - - MINIMUM REQUIRED SETBACK LINE
 - - - - - PROPOSED SETBACK LINE



01 EAST/WEST SITE SECTION
 1" = 30'-0"



02 NORTH/SOUTH SITE SECTION
 1" = 30'-0"

Key Plan



Issue

NO.	DATE
1	11/2/2022

Revisions

NO.	DATE
-----	------



Site Sections

PRINCIPAL IN CHARGE
 S.A.

PROJECT ARCHITECT
 A.G.

DRAWN
 S.A., A.G., J.B., D.G., S.G., R.D.

DATE
 12/01/2022

APPROVED
 S.A.

SCALE:
 As indicated

JOB NO.
 21371.4HG

DRAWING NO.
A400