

Corso Chevy Chase

7100 CONNECTICUT AVE
 CHEVY CHASE, MD 20815

OWNER / DEVELOPER
 GALERIE LIVING
 (678) 677-8900
 COMMUNITY THREE
 (202) 232-3068

STRUCTURAL ENGINEER
 SK&A
 301.881.1441


MEP ENGINEER
 MAGRANN
 202.730.0109

CIVIL ENGINEER
 SOLTESZ
 (301) 948-2750

LANDSCAPE ARCHITECT
 MAHAN RYKIEL
 (410) 235-6001

INTERIOR DESIGNER
 HARTMAN DESIGN GROUP
 (301) 838-9306

SUSTAINABILITY CONSULTANT
 MAGRANN
 202.730.0109

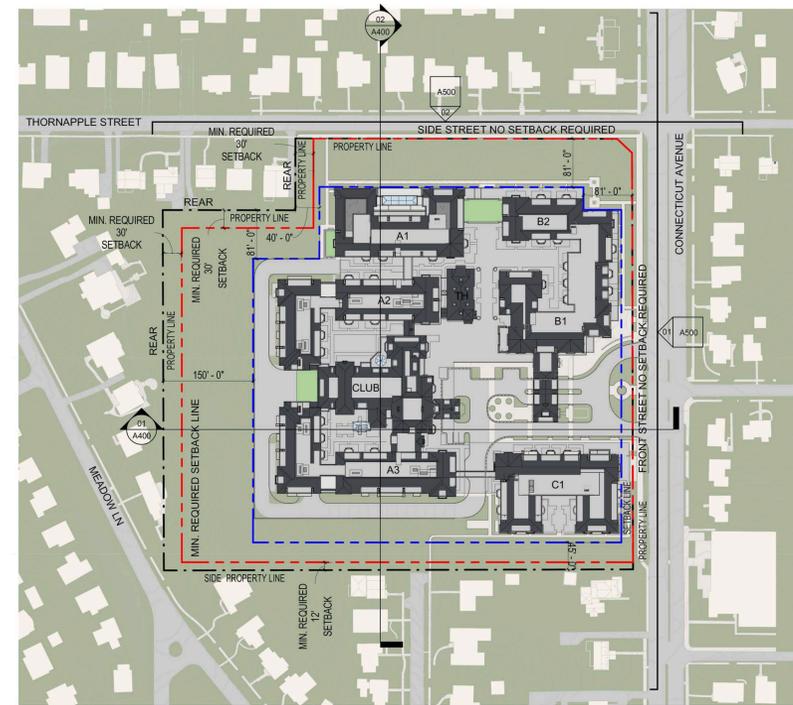

03 SETBACK PLAN
 1" = 100'-0"




01 EAST/WEST SITE SECTION
 1" = 30'-0"



02 NORTH/SOUTH SITE SECTION
 1" = 30'-0"

Key Plan

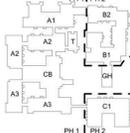

Issue

NO.	DATE
1. First Submission	12/01/22
2. Second Submission	01/13/23

Revisions

NO.	DATE
-----	------



Site Sections

PRINCIPAL IN CHARGE
 S.A.

PROJECT ARCHITECT
 A.G.

DRAWN
 S.A., A.G., J.B., D.G., S.G., R.D.

DATE
 12/01/2022

SCALE:
 As Indicated

JOB NO.
 21371.4HG

DRAWING NO.
A400