

The original of this drawing document was prepared by Soltesz, Inc. (SOLTESZ). This document was not obtained directly from SOLTESZ, Inc. SOLTESZ, Inc. cannot guarantee that unauthorized changes and/or alterations were not made by others. If verification of the information contained herein is needed, contact should be made directly with SOLTESZ, Inc. SOLTESZ makes no warranties, express or implied, concerning the accuracy of any information that has been transmitted by electronic means.


**MISS UTILITY NOTE**  
 INFORMATION CONCERNING EXISTING UNDERGROUND UTILITIES WAS OBTAINED FROM AVAILABLE RECORDS. THE CONTRACTOR MUST DETERMINE THE EXACT LOCATION AND ELEVATION OF ALL EXISTING UTILITIES AND UTILITY CROSSINGS BY DESIGN TEST PITS BY HAND, WELL IN ADVANCE OF THE START OF EXCAVATION. CONTACT MISS UTILITY AT 1-800-251-7777 48 HOURS PRIOR TO THE START OF EXCAVATION. IF CLEARANCES ARE LESS THAN SHOWN ON THIS PLAN OR THINER THAN 12 INCHES, WHOEVER IS LESS, CONTACT THE ENGINEER AND THE UTILITY COMPANY BEFORE PROCEEDING WITH CONSTRUCTION. CLEARANCES LESS THAN NOTED MAY REQUIRE REVISIONS TO THIS PLAN.

**OWNER / DEVELOPER / APPLICANT**  
 Corso DC, LLC  
 700 K Street, NW  
 STE 350  
 Washington, D.C. 20001  
 (202)232-3068 (T)

CIRCULATION EXHIBIT

**CORSO CHEVY CHASE**  
 H-148

TAX MAP HN42, 0000	ZONING CATEGORY: R-60
WSSC 200' SHEET 208NV04	
SITE DATUM HORIZONTAL: NAD 83/91 VERTICAL: NAVD83	
DATE: 1/13/2023 DESIGNED: NC TECHNICIAN: NC CHECKED: KDL CAD STYL: V8 / NCS VERSION:	
SHEET 1 OF 1	
PROJECT NO. 4180-01-01	

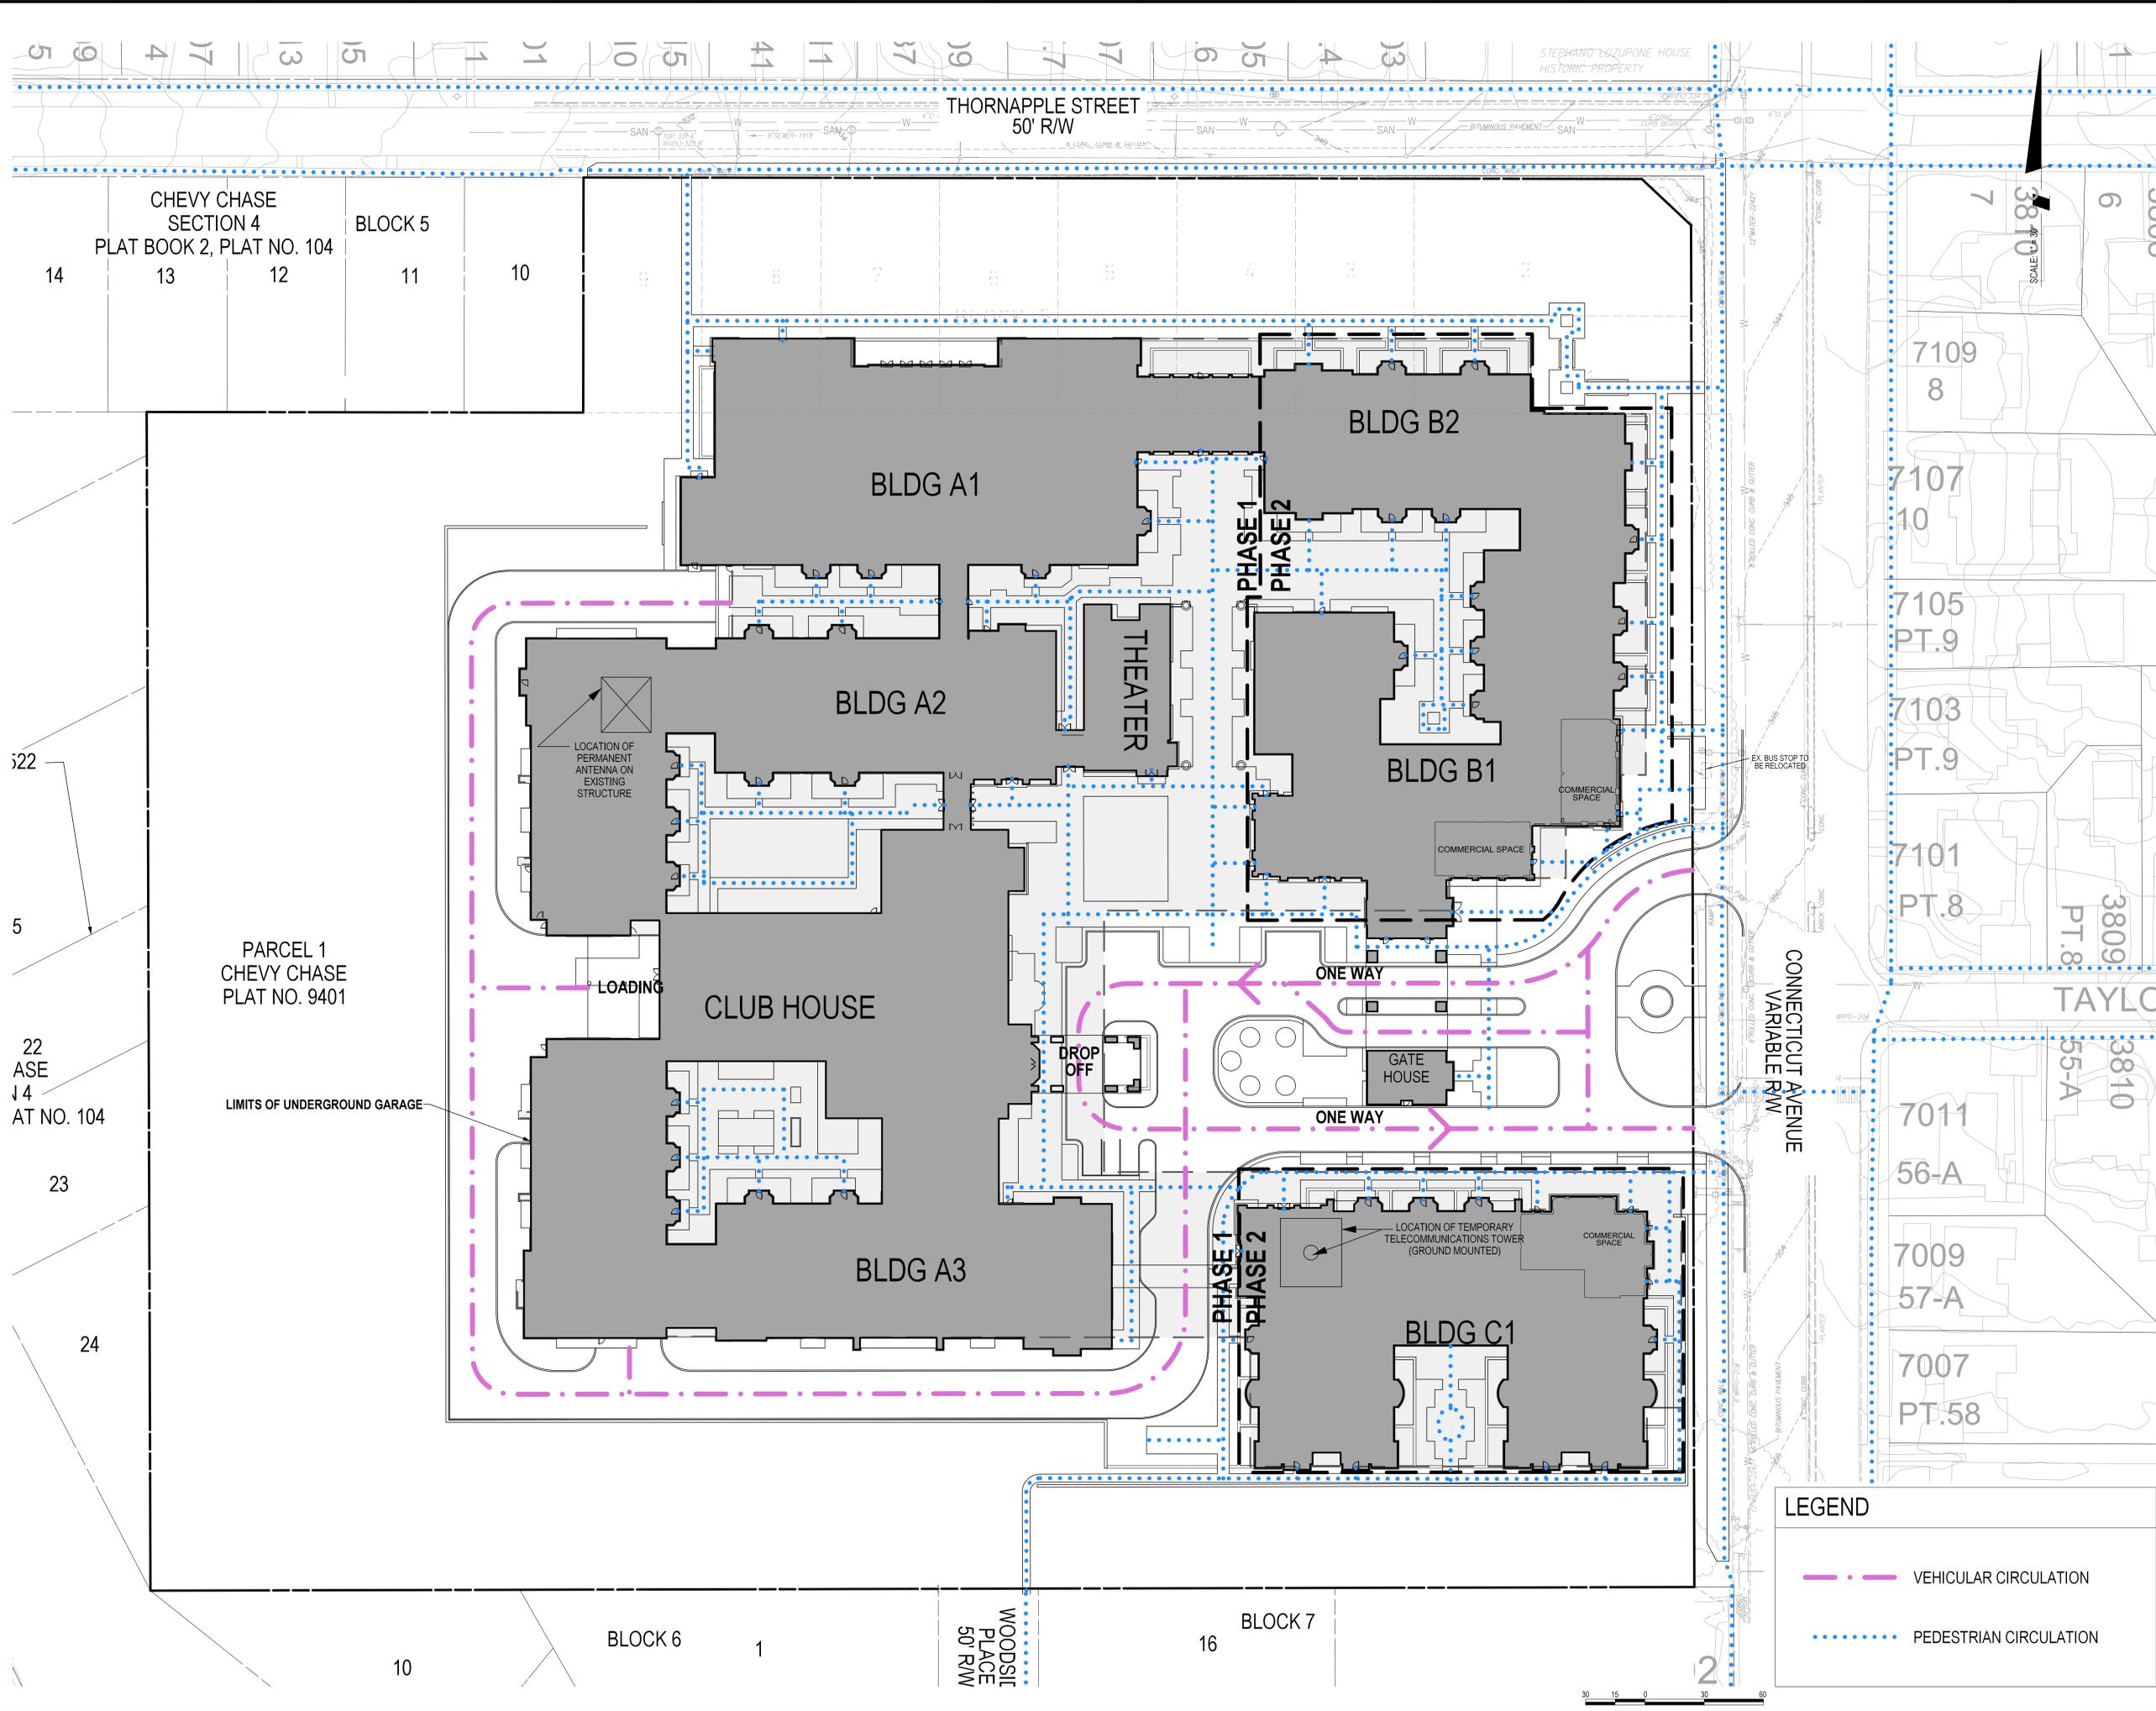

**LEGEND**

- VEHICULAR CIRCULATION
- ... PEDESTRIAN CIRCULATION

